



Notice of Exemption

San Mateo County Department of Public Works



555 County Center, 5th Floor, Redwood City, CA 94063 Phone: (650) 363-4100 Fax: (650) 361-8220

Filing of Notice of Exemption in Compliance with Section 21152(b) of the Public Resources Code (CALIFORNIA ENVIRONMENTAL QUALITY ACT). The filing of this Notice begins a 35-day Statute of Limitations on court challenges to this approval.

For Clerk Use Only

Project Name:

Reconstruction of Loyola Avenue (Project) - North Fair Oaks Area

Project Location:

The Project is located on Loyola Avenue between El Camino Real and Glendale Avenue in the North Fair Oaks Area in Unincorporated San Mateo County. See included Vicinity and Location Maps.

Project Number: RW921

Responsible Unit: Design

Description of Project:

The Contractor will be reconstructing the existing roadway along Loyola Avenue in the North Fair Oaks Area. The reconstructed roadway will not expand existing facilities. All work will be conducted using the appropriate best management practices from the County of San Mateo Department of Public Works Maintenance Standards.

Exempt Status: (check one)

- Ministerial [Sec. 21080(b)(1); 15268];
- Declared Emergency [Sec. 21080(b)(3); 15269(a)];
- Emergency Project [Sec. 21080(b)(4); 15269(b)(c)];
- Categorical Exemption.
 Class: Section Number:
- Statutory Exemptions.
 Section Number:


Reason why project is exempt: This is a maintenance project involving no expansion of existing facilities.

Lead Agency Contact Person:

Signature: Krzysztof Lisaj

Name: Krzysztof Lisaj, Senior Civil Engineer

Date: 6/15/2020

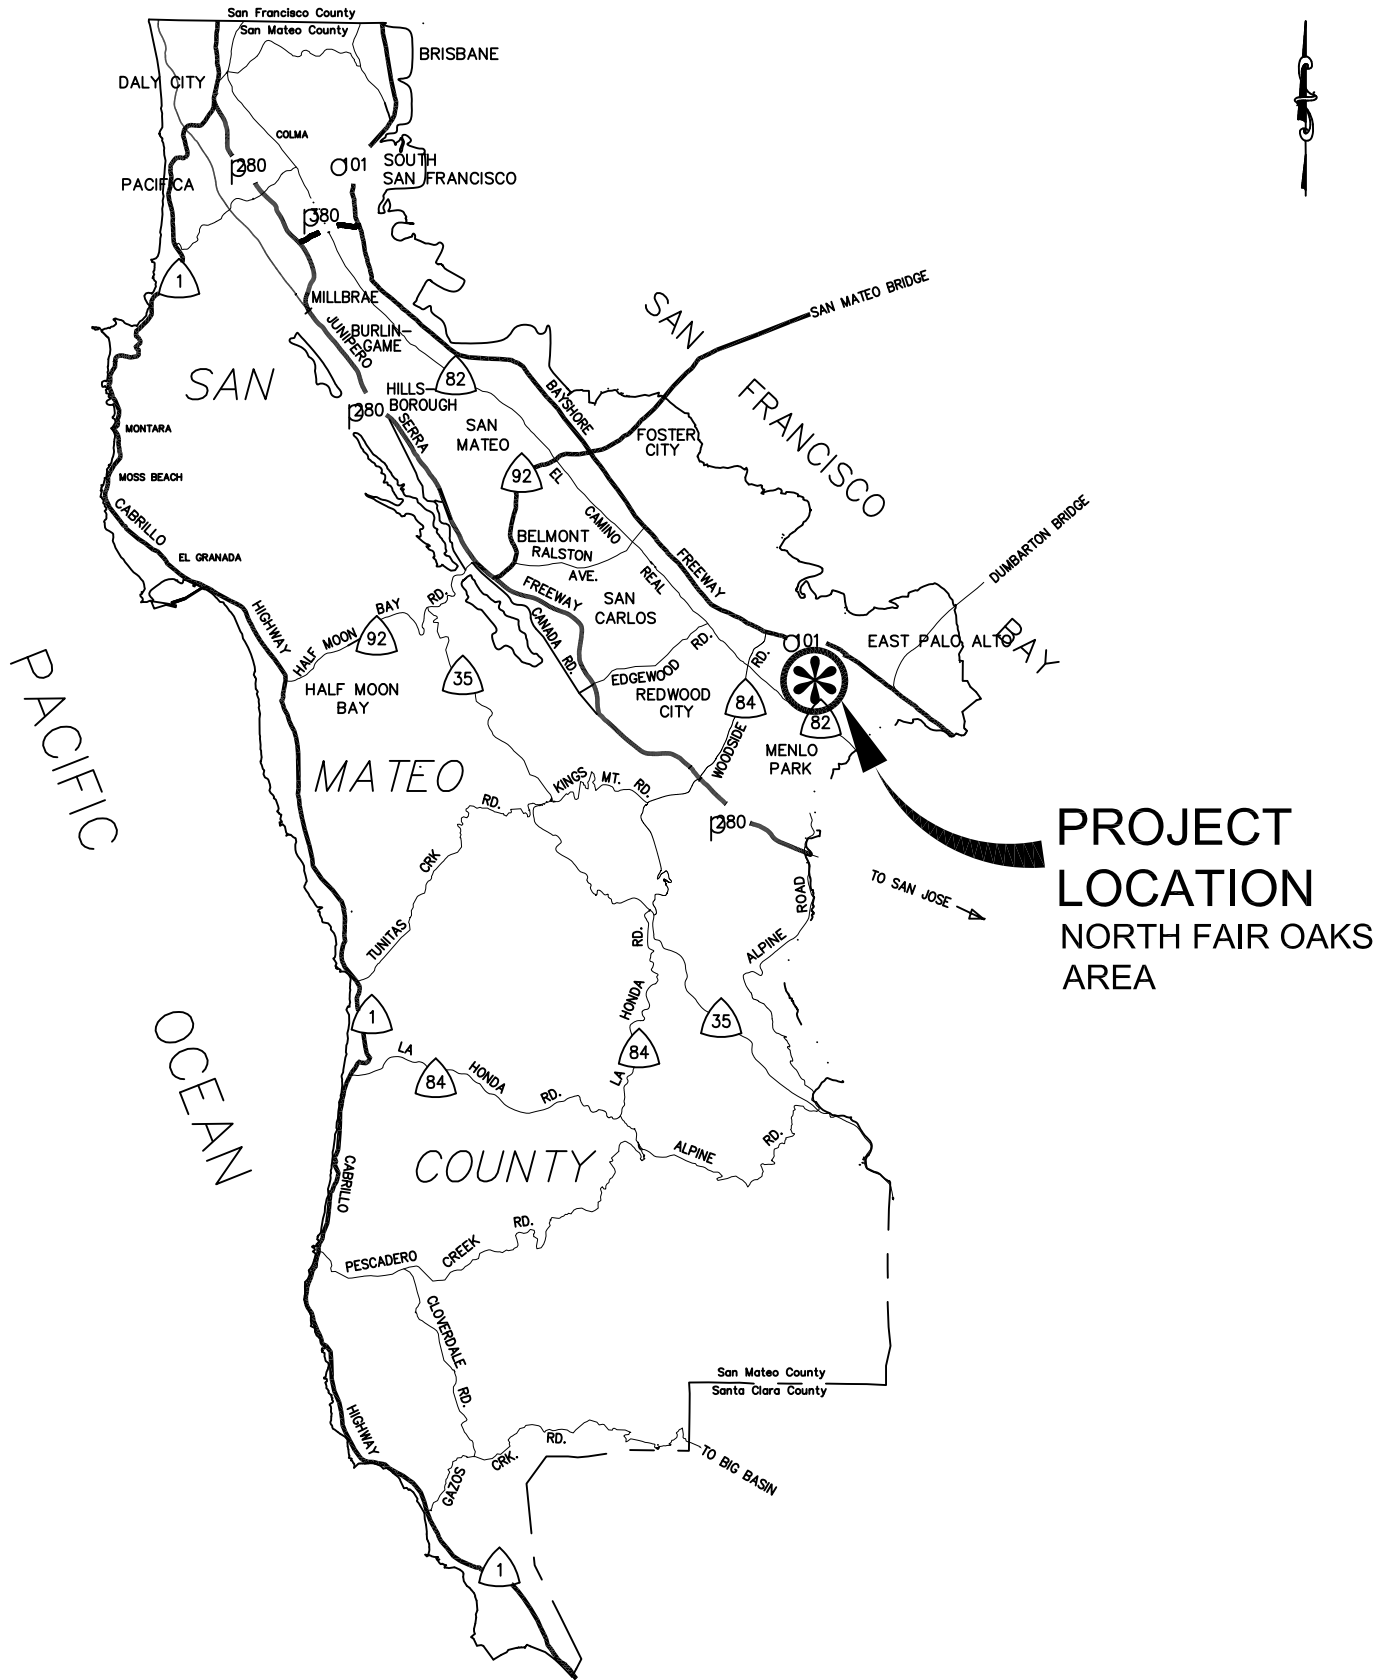

FILENAME: F:\USERS\DESIGN\C3D\E5019000_LOYOLA_AVE\10 DWG\XREF\XVM_E5019_VICINITY_MAP.DWG (VM5019)



DESIGNED BY: JS
 CHECKED BY: WN
 DRAWN BY: JS


LOYOLA AVENUE, COUNTY ROAD NUMBER 448
 NORTH FAIR OAKS AREA

VICINITY MAP

SCALE: NONE
 DATE: 01-29-2019
 FILE NO: 1/5019

JAMES C. PORTER, DIRECTOR OF PUBLIC WORKS
 SAN MATEO COUNTY

555 COUNTY CENTER, 5TH FLOOR
 REDWOOD CITY, CALIFORNIA 94063-1665

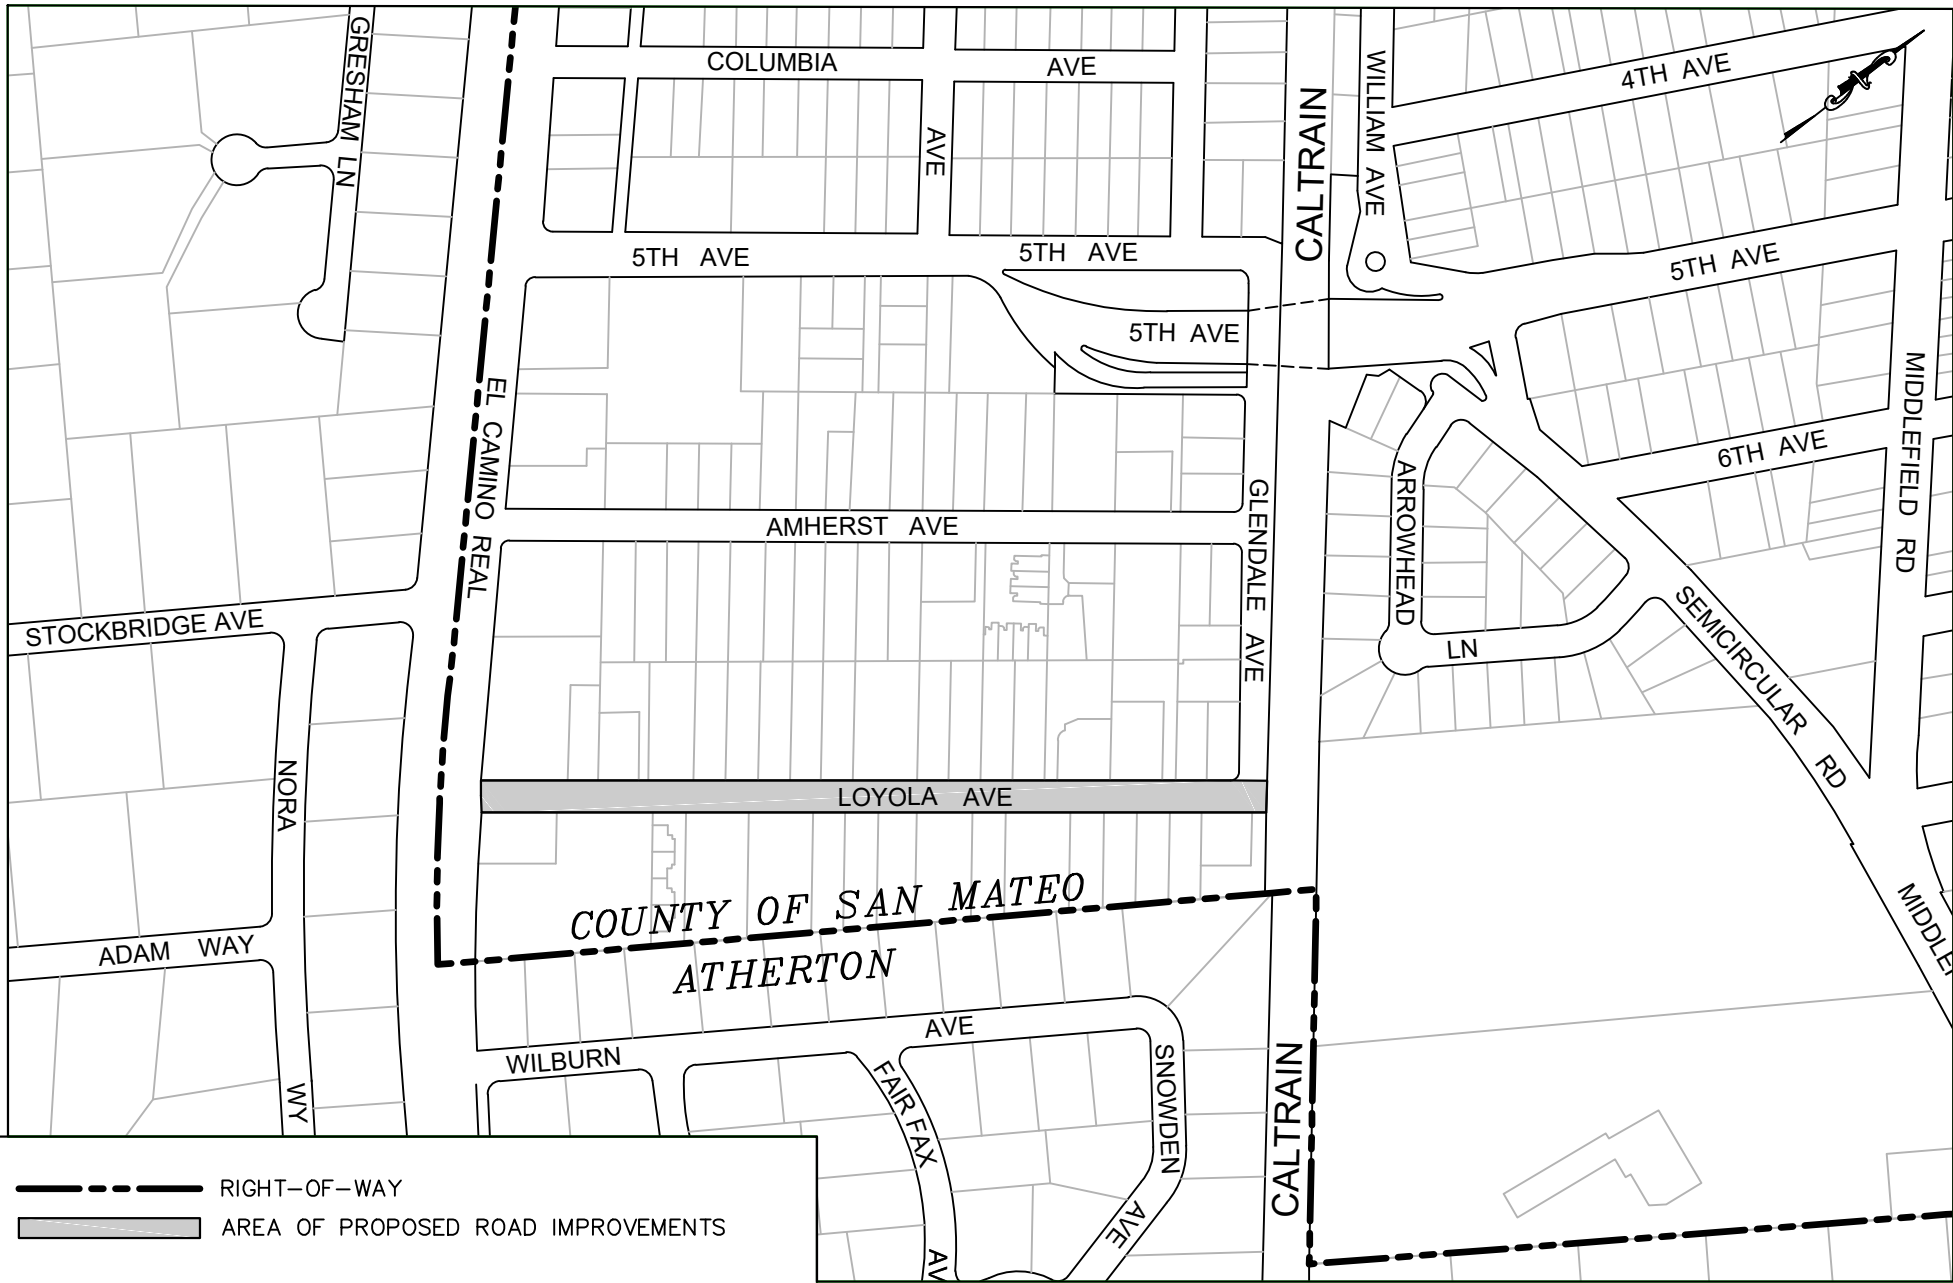

FILENAME: F:\USERS\DESIGN\C3D\E5019000... LOYOLA AVE\10 DWG\XREF\XLM_E5019_LOCATION MAP (LM)



DESIGNED BY: JS
 CHECKED BY: WN
 DRAWN BY: JS

LOYOLA AVENUE, COUNTY ROAD NUMBER 448
 NORTH FAIR OAKS AREA
LOCATION MAP

SCALE: 1IN = 300FT
 DATE: 02-10-2020
 FILE NO: 1/5019

JAMES C. PORTER, DIRECTOR OF PUBLIC WORKS
 SAN MATEO COUNTY

555 COUNTY CENTER, 5TH FLOOR
 REDWOOD CITY, CALIFORNIA 94063-1665

SORT ORDER: JEID

JE ID.	Date	Description	Second Reference	2ndDt/PEID	Batch/ContNo	Prep/ACG	Hit/Tp	CkNo/Views
--------	------	-------------	------------------	------------	--------------	----------	--------	------------

G R A N D T O T A L

JOB COST ACCOUNT	JOB ORG	Title	JOB OBJ	Description	Debit	Credit	Misc Last Rec.	Off. Note
------------------	---------	-------	---------	-------------	-------	--------	----------------	-----------

			G R A N D:	Primary	50.00	50.00		
--	--	--	------------	---------	-------	-------	--	--

Final Budget Check

 No Budget Errors

SORT ORDER: JEID

Rec	OF CODING STRUCTURE	Description	Trns. Desc.	Debit	Credit	
1	1 NY 45220-7411 RW921-25013	Road Fund Capita Loyola Ave Recon	Infrastructure A Registration & F	CEQA Notice of	50.00	0.00
2	1 NY 13400-2027	Business Operati	Tax Assessment/V	CEQA Notice of	0.00	50.00
TTL	00001-0111	General Fund	Claim on Cash	AutoID: JFR611A	50.00	0.00
TTL	00110-0111	Road Fund	Claim on Cash	AutoID: JFR611A	0.00	50.00
Primary Entries				50.00	50.00	
Inter Fund Offset				50.00	50.00	
JE JE484516 TOTAL				100.00	100.00	
GRAND TOTAL				100.00	100.00	