



LANDS OF
SPRECKLES

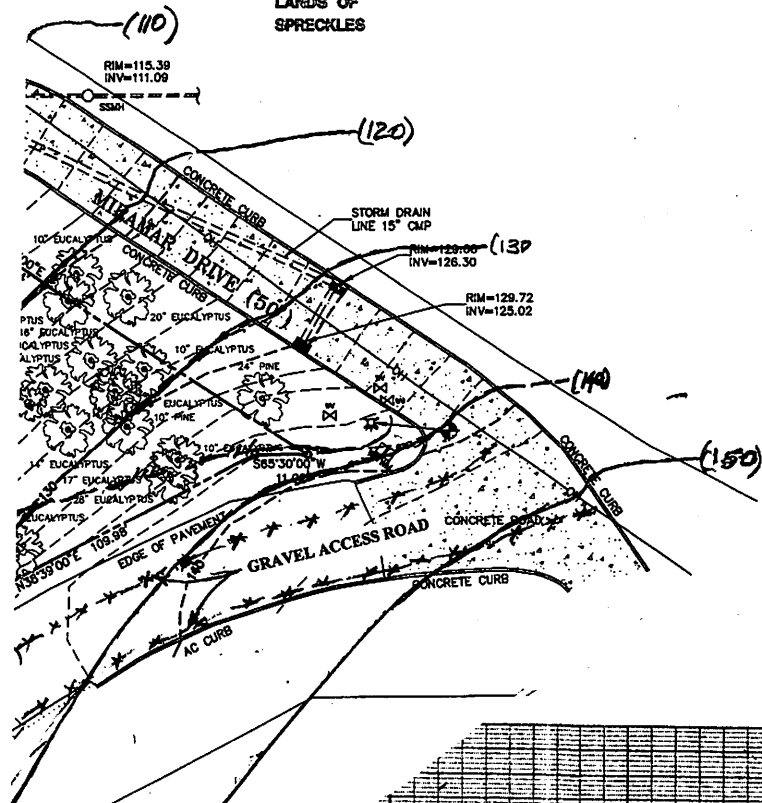

PLAN
(1" = 20')

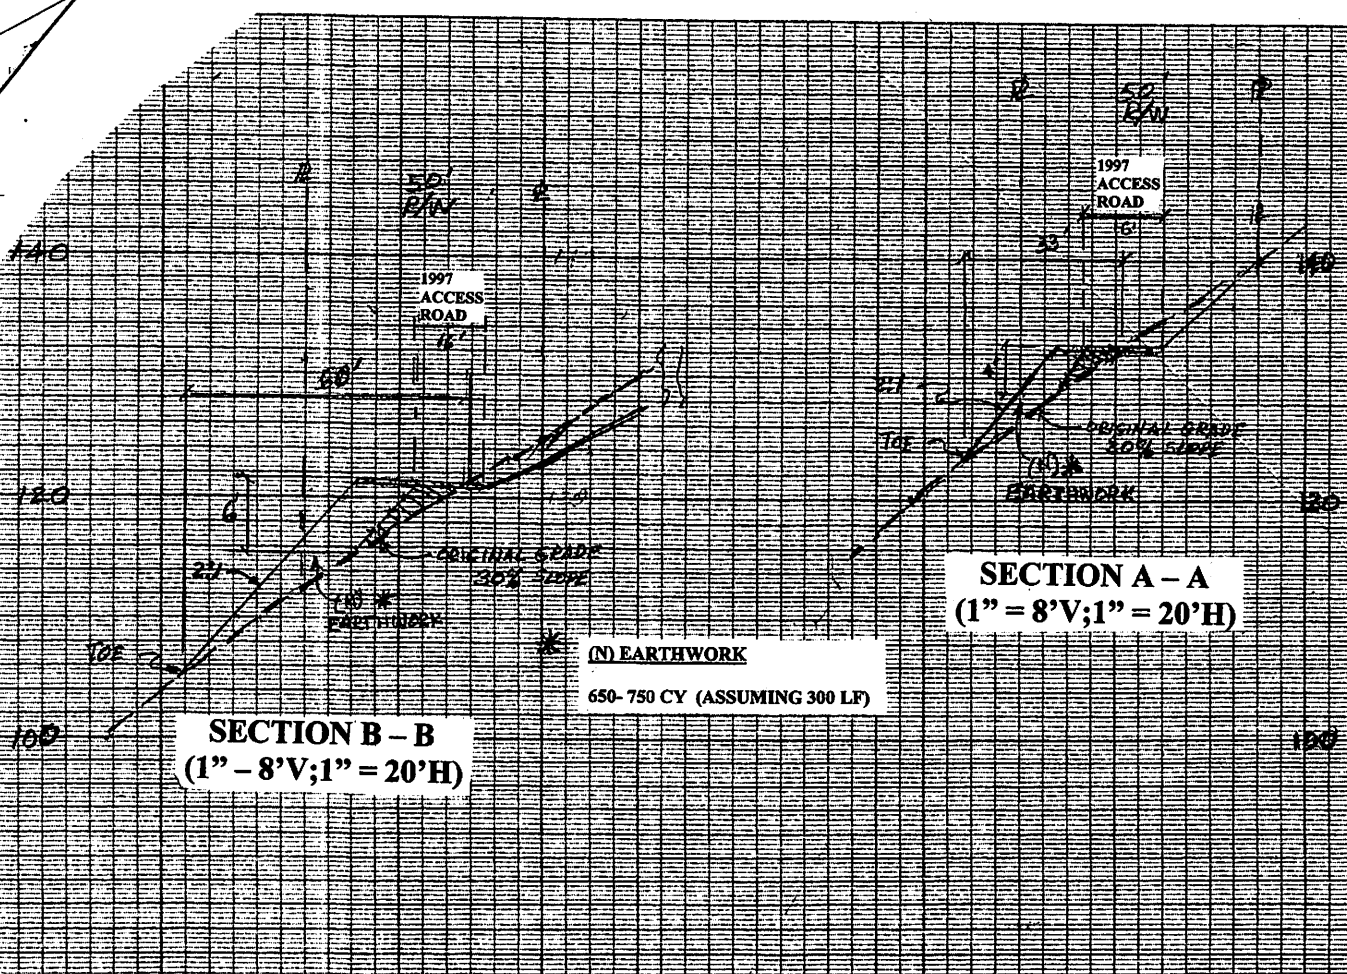

SECTION B - B
(1" = 8'V; 1" = 20'H)

SECTION A - A
(1" = 8'V; 1" = 20'H)

(N) EARTHWORK
650- 750 CY (ASSUMING 300 LF)

ROADWAY SECTIONS
TERRACE AVENUE
HALF MOON BAY, CA


Berry and Associates

1733 Woodside Road, Suite 335
Redwood City, CA 94061
Phone: 650/368-0750 FAX: 650/368-1048

SHEET

1 OF 3

JOB # 375

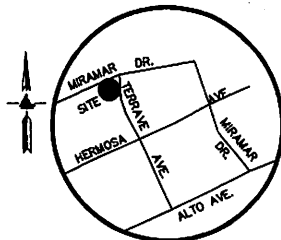


VICINITY MAP
NO SCALE

⊕ BENCHMARK
TOP OF FIRE HYDRANT
ELEV=137.97
(ASSUMED)



1" = 20'

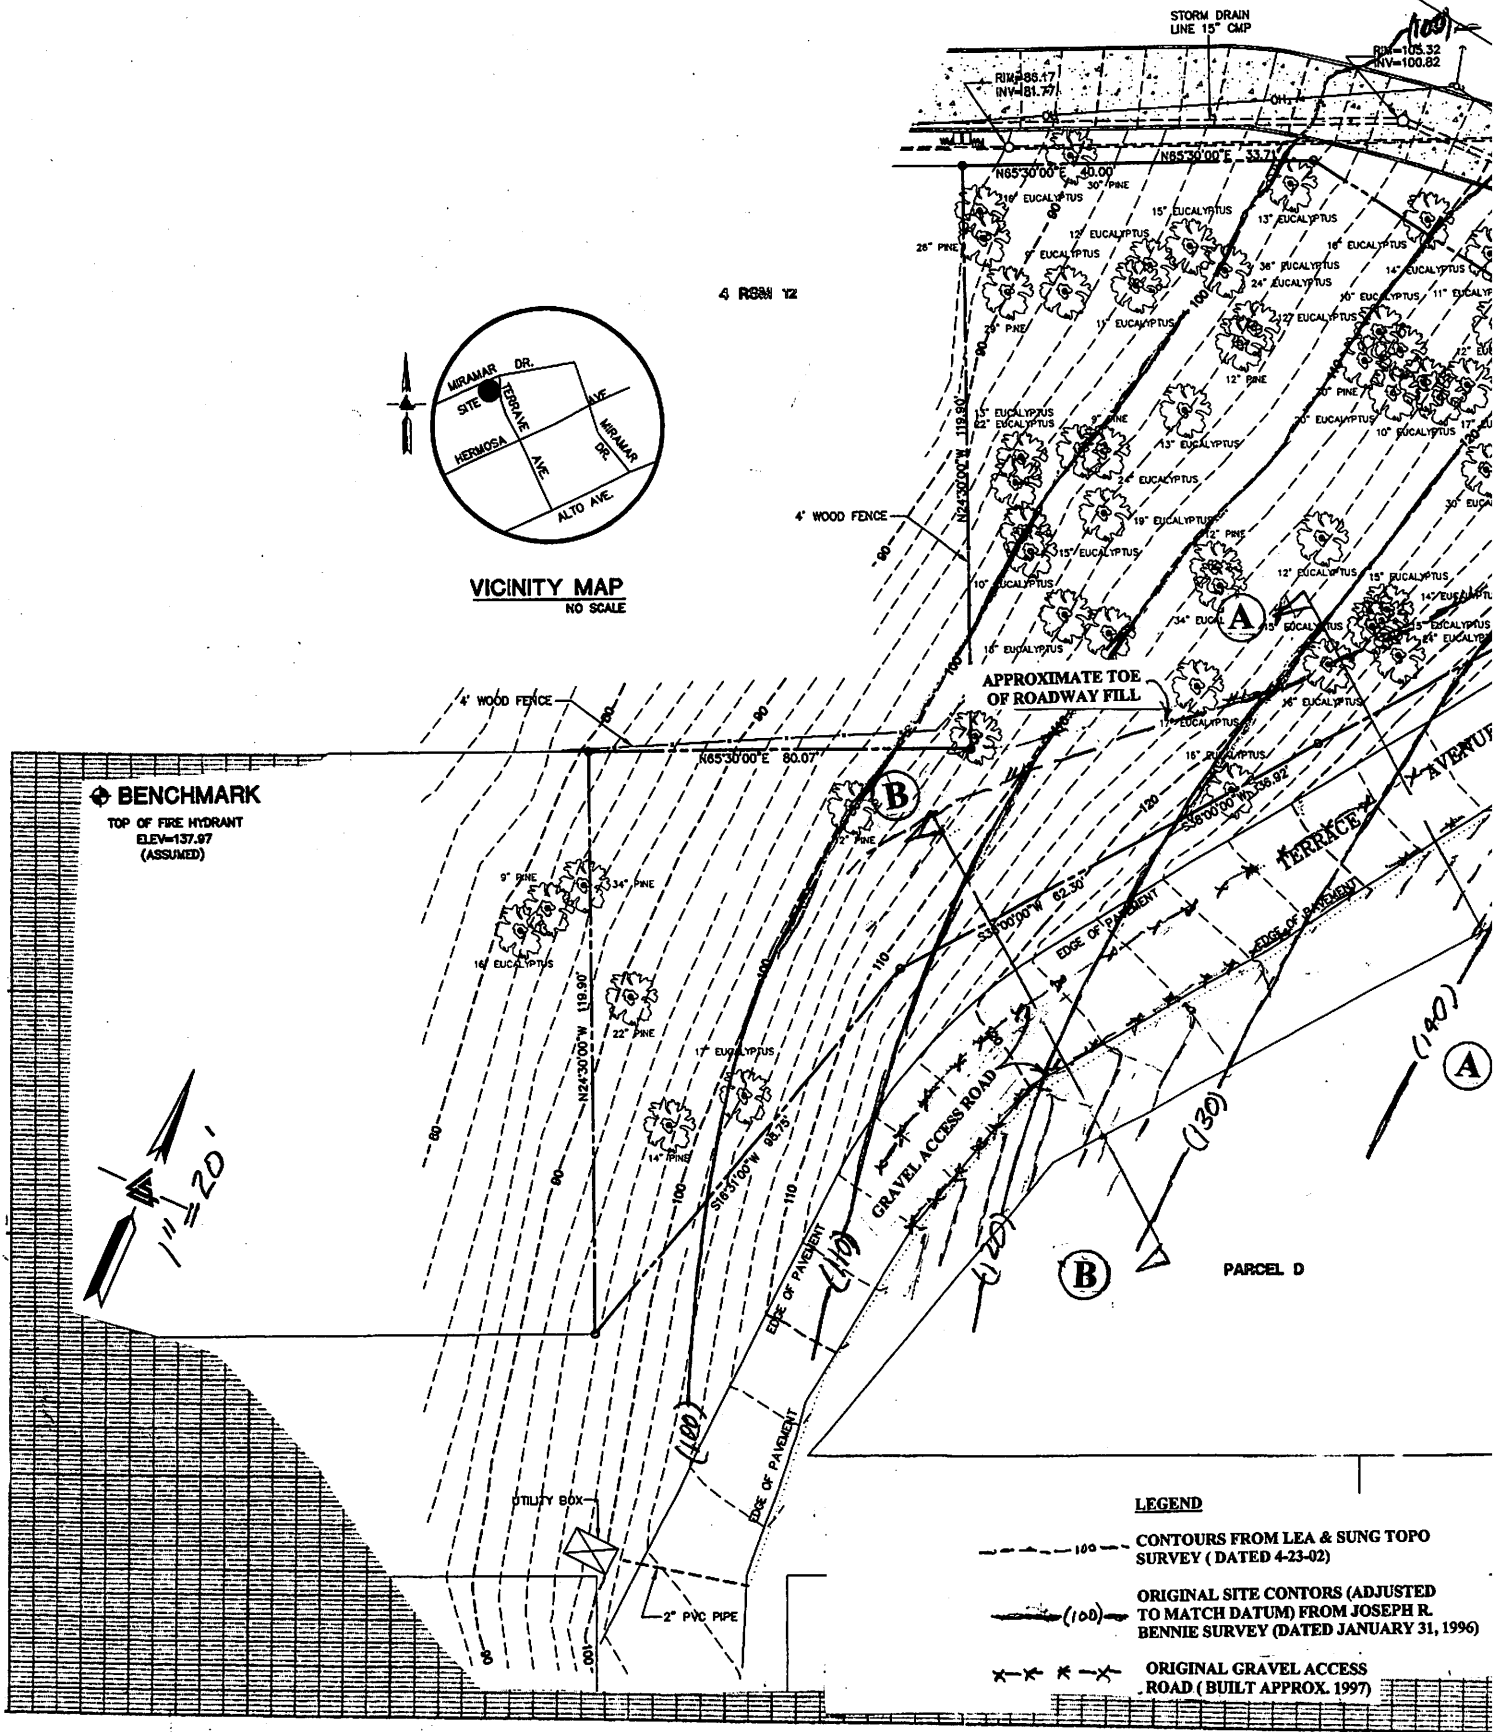

LEGEND

- 100 --- CONTOURS FROM LEA & SUNG TOPO SURVEY (DATED 4-23-02)
- (100) --- ORIGINAL SITE CONTORS (ADJUSTED TO MATCH DATUM) FROM JOSEPH R. BENNIE SURVEY (DATED JANUARY 31, 1996)
- *** ORIGINAL GRAVEL ACCESS ROAD (BUILT APPROX. 1997)

REVIEWS	NO.	DESCRIPTION	APPROVAL	
			APPROVED BY	DATE
△				
△				
△				

SCALE	(ASSHON)
DATE	10/16/17



ITEMS IN YELLOW FROM
MICHELUCCI & ASSOC.

