


REVISIONS	BY



**CONCEPTUAL LANDSCAPE PLAN**

**APPLEWOOD INVESTMENTS  
890 UPLAND ROAD  
REDWOOD CITY, CA**

DRAWN MY
CHECKED MY
DATE 5/24/23
SCALE 1"=16'-0"
JOB NO. xxx
SHEET L-1
OF SHEETS

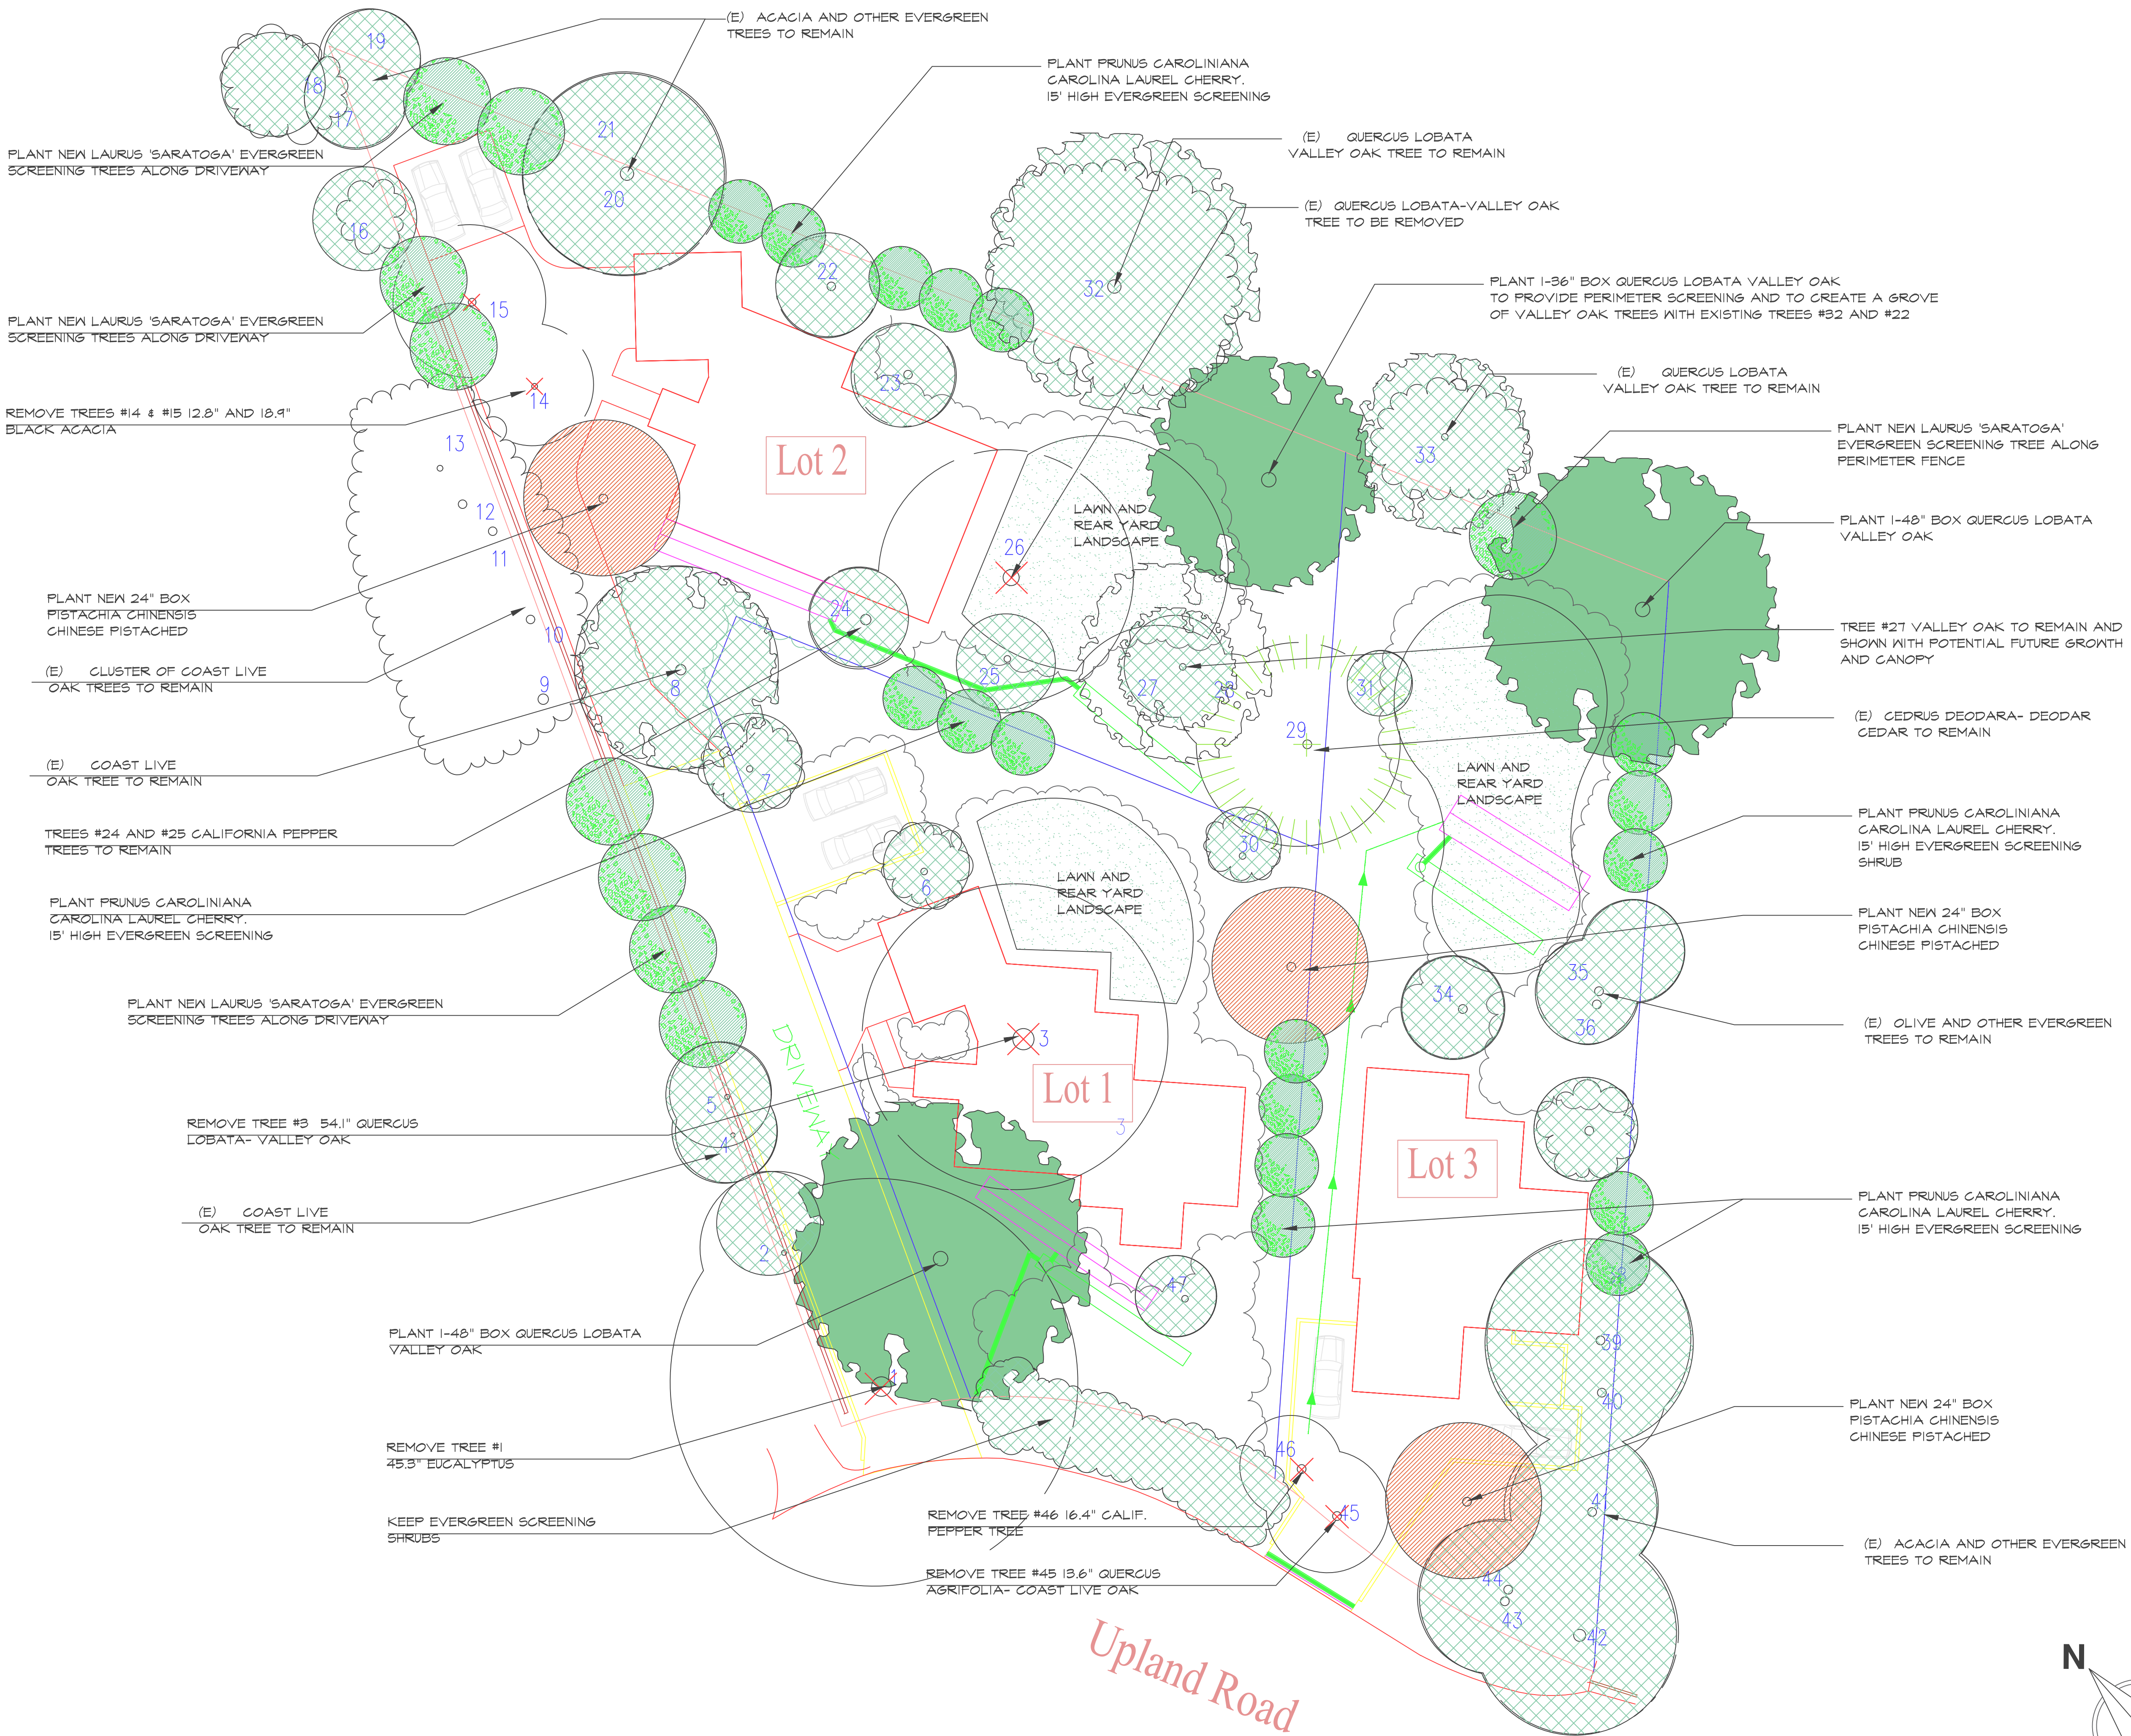

**CONCEPTUAL LANDSCAPE PLAN**

1"=16'-0"

